
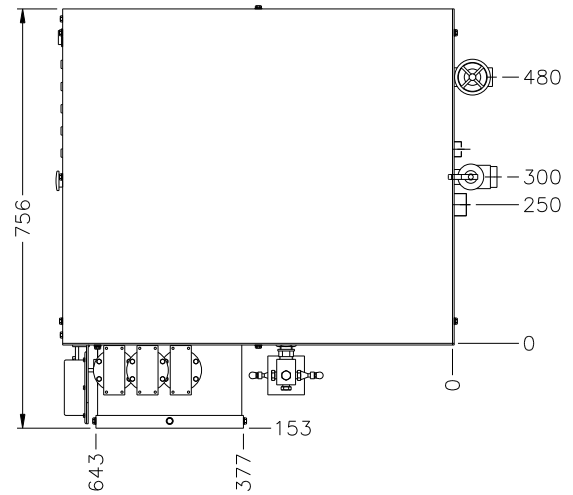


CLEARANCE REQUIRED FOR ELEMENT REMOVAL

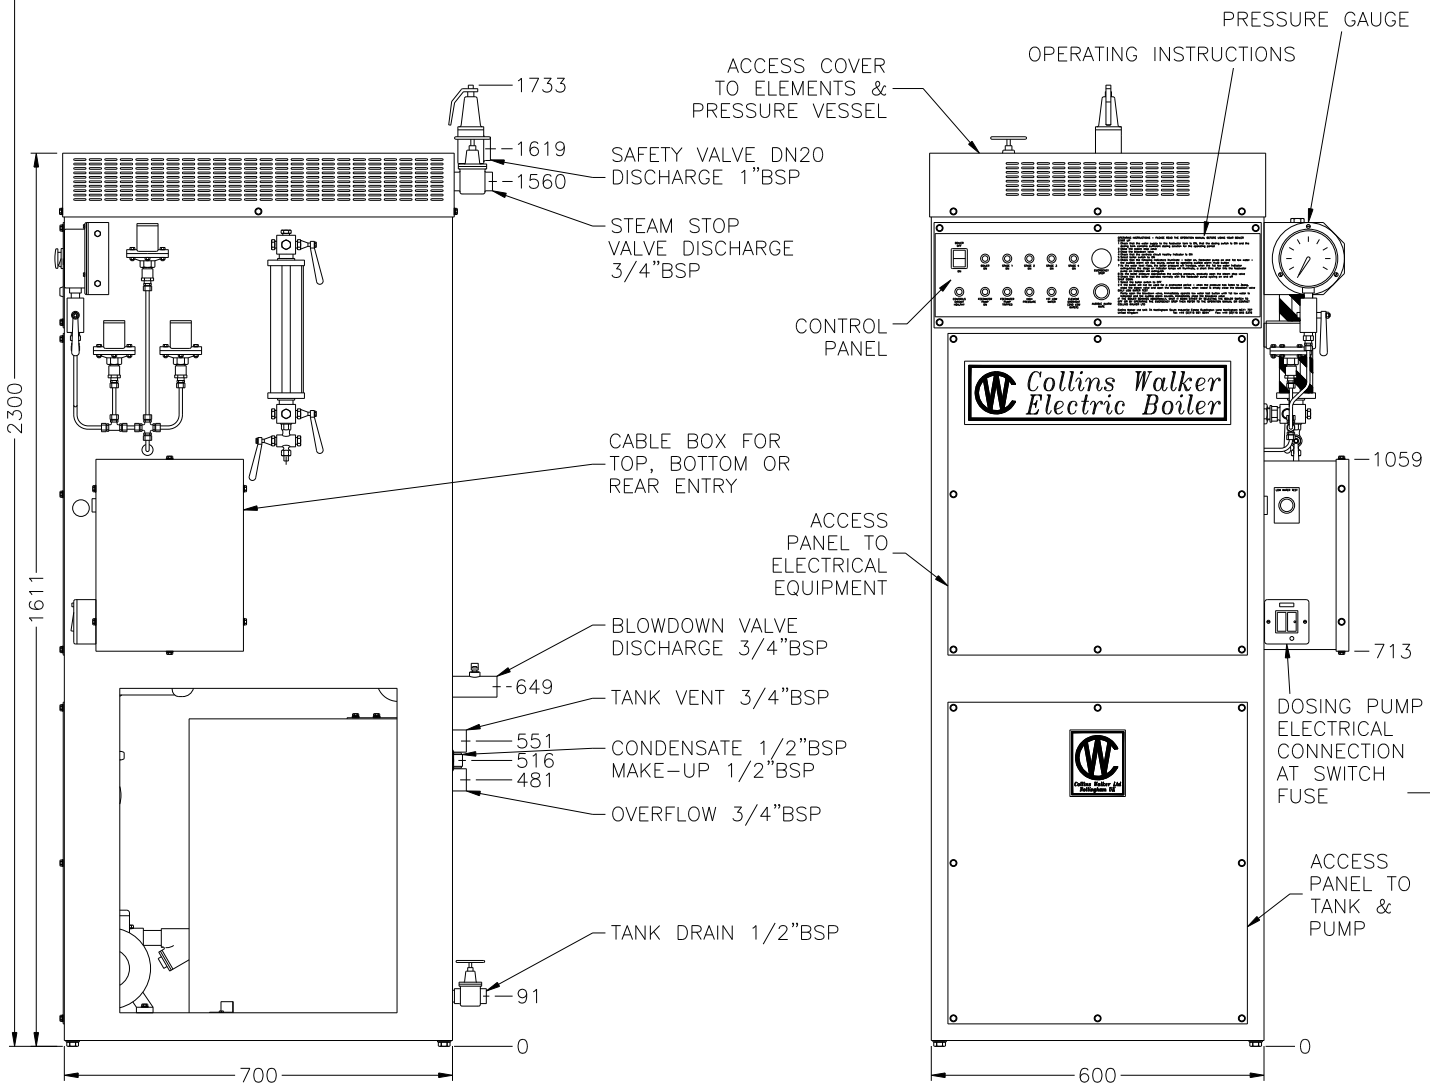

BOILER AVAILABLE OPPOSITE HANDED  
 ALL CONNECTIONS BSP FEMALE  
 IN THE INTEREST OF CONTINUOUS DEVELOPMENT  
 COLLINS WALKER LTD RESERVE THE RIGHT TO  
 CHANGE THE SPECIFICATION WITHOUT NOTICE

<b>COLLINS WALKER Ltd</b>		ALL DIMENSIONS IN MM ORIGINAL DWG SIZE A3 DO NOT SCALE DWG	
THIS DRAWING IS THE PROPERTY OF COLLINS WALKER LTD IN WHOM THE COPYRIGHT SUBSISTS			
TITLE GENERAL ARRANGEMENT ELV WITH CABLE BOX ON RIGHT		SCALE 1:10	
DRAWN M J DODD		CHK'D T AKHTAR	
APP'D C GODDARD		DATE 09.10.2006	
JOB NO.	CLIENT.	DWG NO	SHT REV
		A281	1 A
		NO SHTS 1	

REV'N	REV'N	REV'N	REV'N
DRAWN	DRAWN	DRAWN	DRAWN
CHK'D	CHK'D	CHK'D	CHK'D
APP'D	APP'D	APP'D	APP'D
DATE	DATE	DATE	DATE
REV'N	REV'N	REV'N	REV'N
DRAWN	DRAWN	DRAWN	DRAWN
CHK'D	CHK'D	CHK'D	CHK'D
APP'D	APP'D	APP'D	APP'D
DATE	DATE	DATE	DATE